



North East Elevation

SCALE: 1 : 100

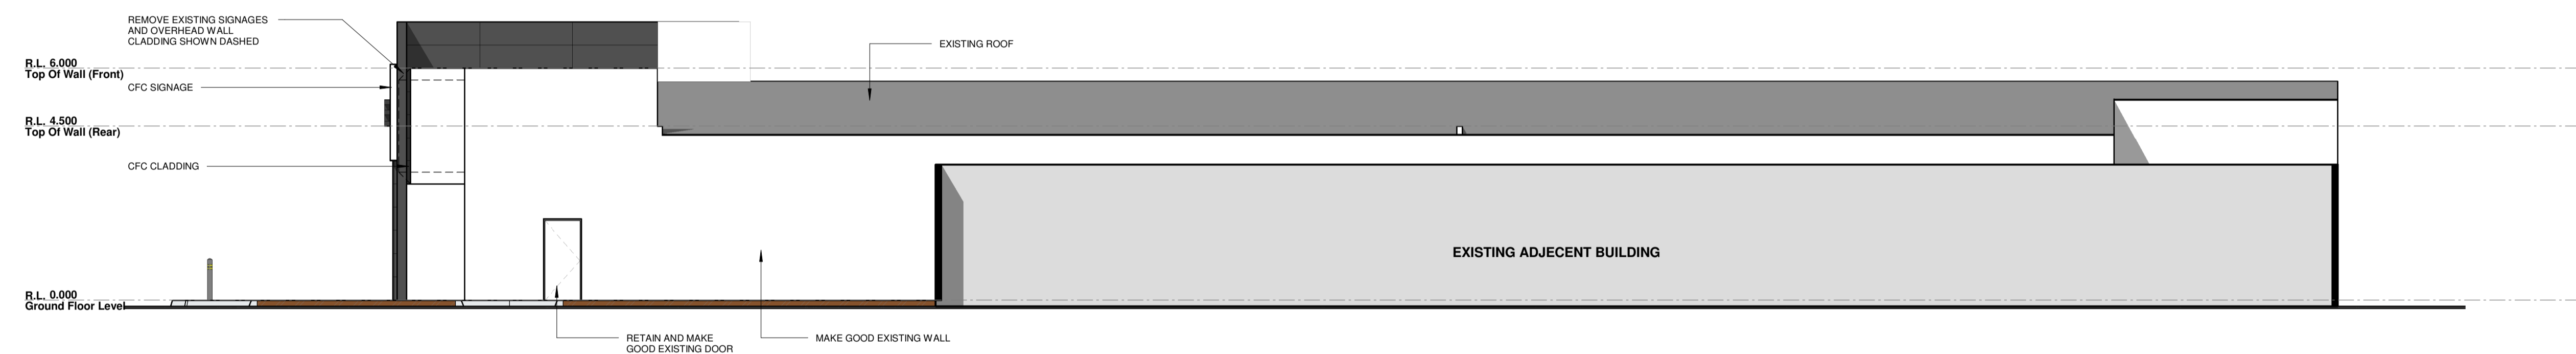


North West Elevation

SCALE: 1 : 100

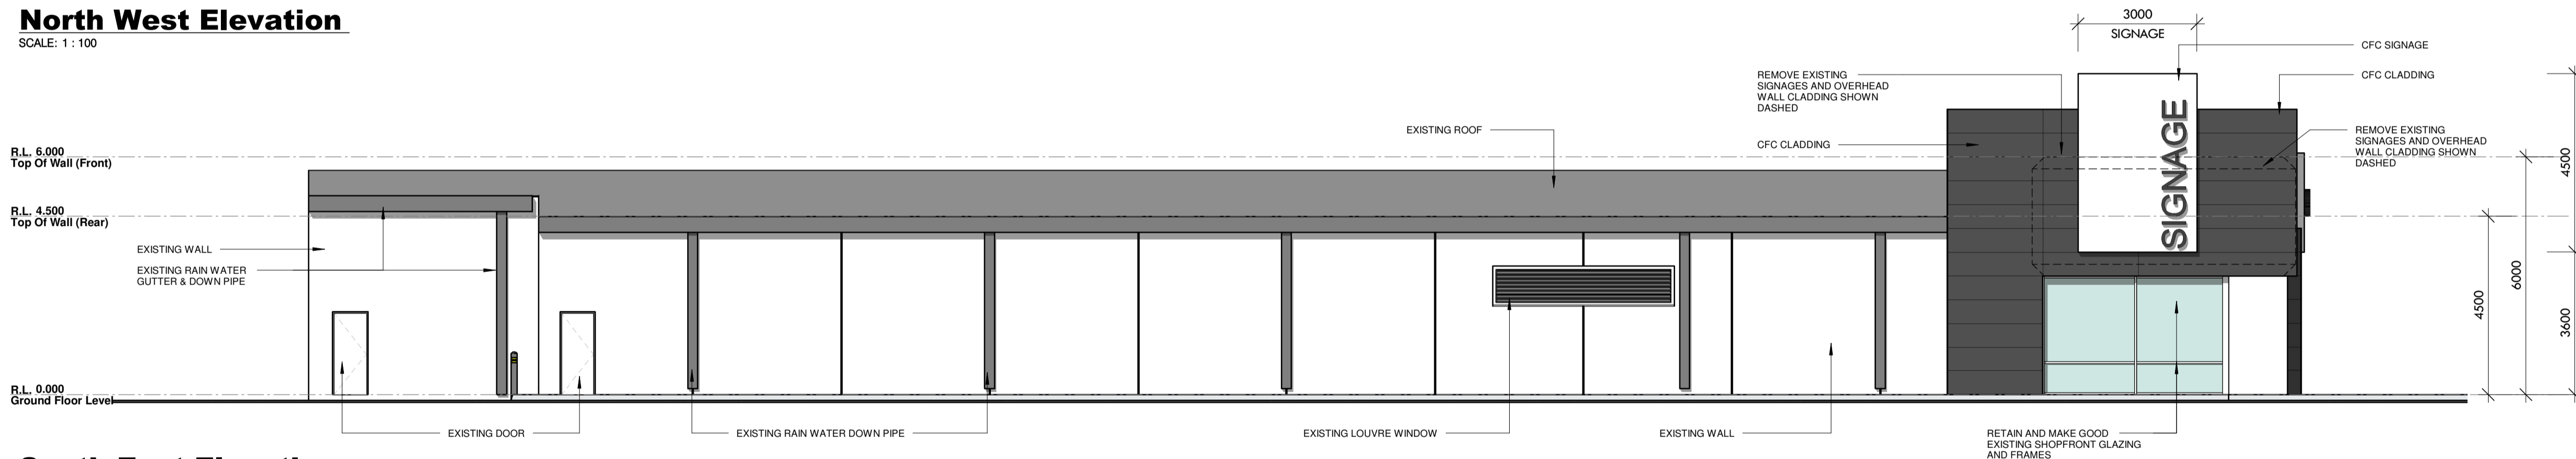

South East Elevation

SCALE: 1 : 100

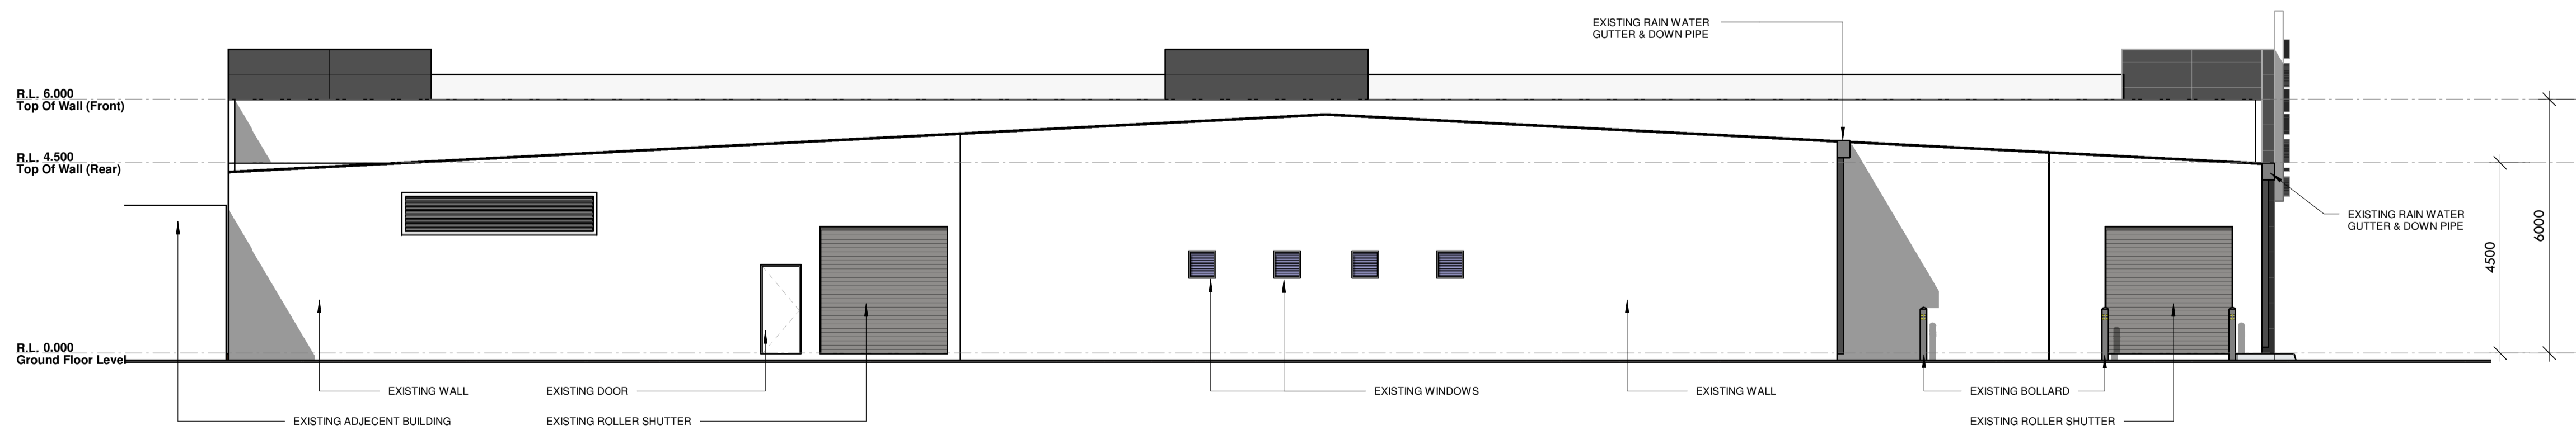

South West Elevation

SCALE: 1 : 100

PROPOSED SHOWROOM REFURBISHMENT
 LOCATION: LOT 703, ALBANY HIGHWAY
 FOR: PRIMEWEST

SK006
 AUG 2020
 3
 1 : 100 @ A1

8397

meyer shircore architects
 1963 | 2018
 55 YEARS



© Meyer Shircore & Associates ACN 115 189 216
 Suite 2, Ground Floor, 437 Roberts Road Subiaco WA 6008
 PO Box 1294 Subiaco WA 6904
 t: 08 9381 8511 e: msa@meyershircore.com.au