


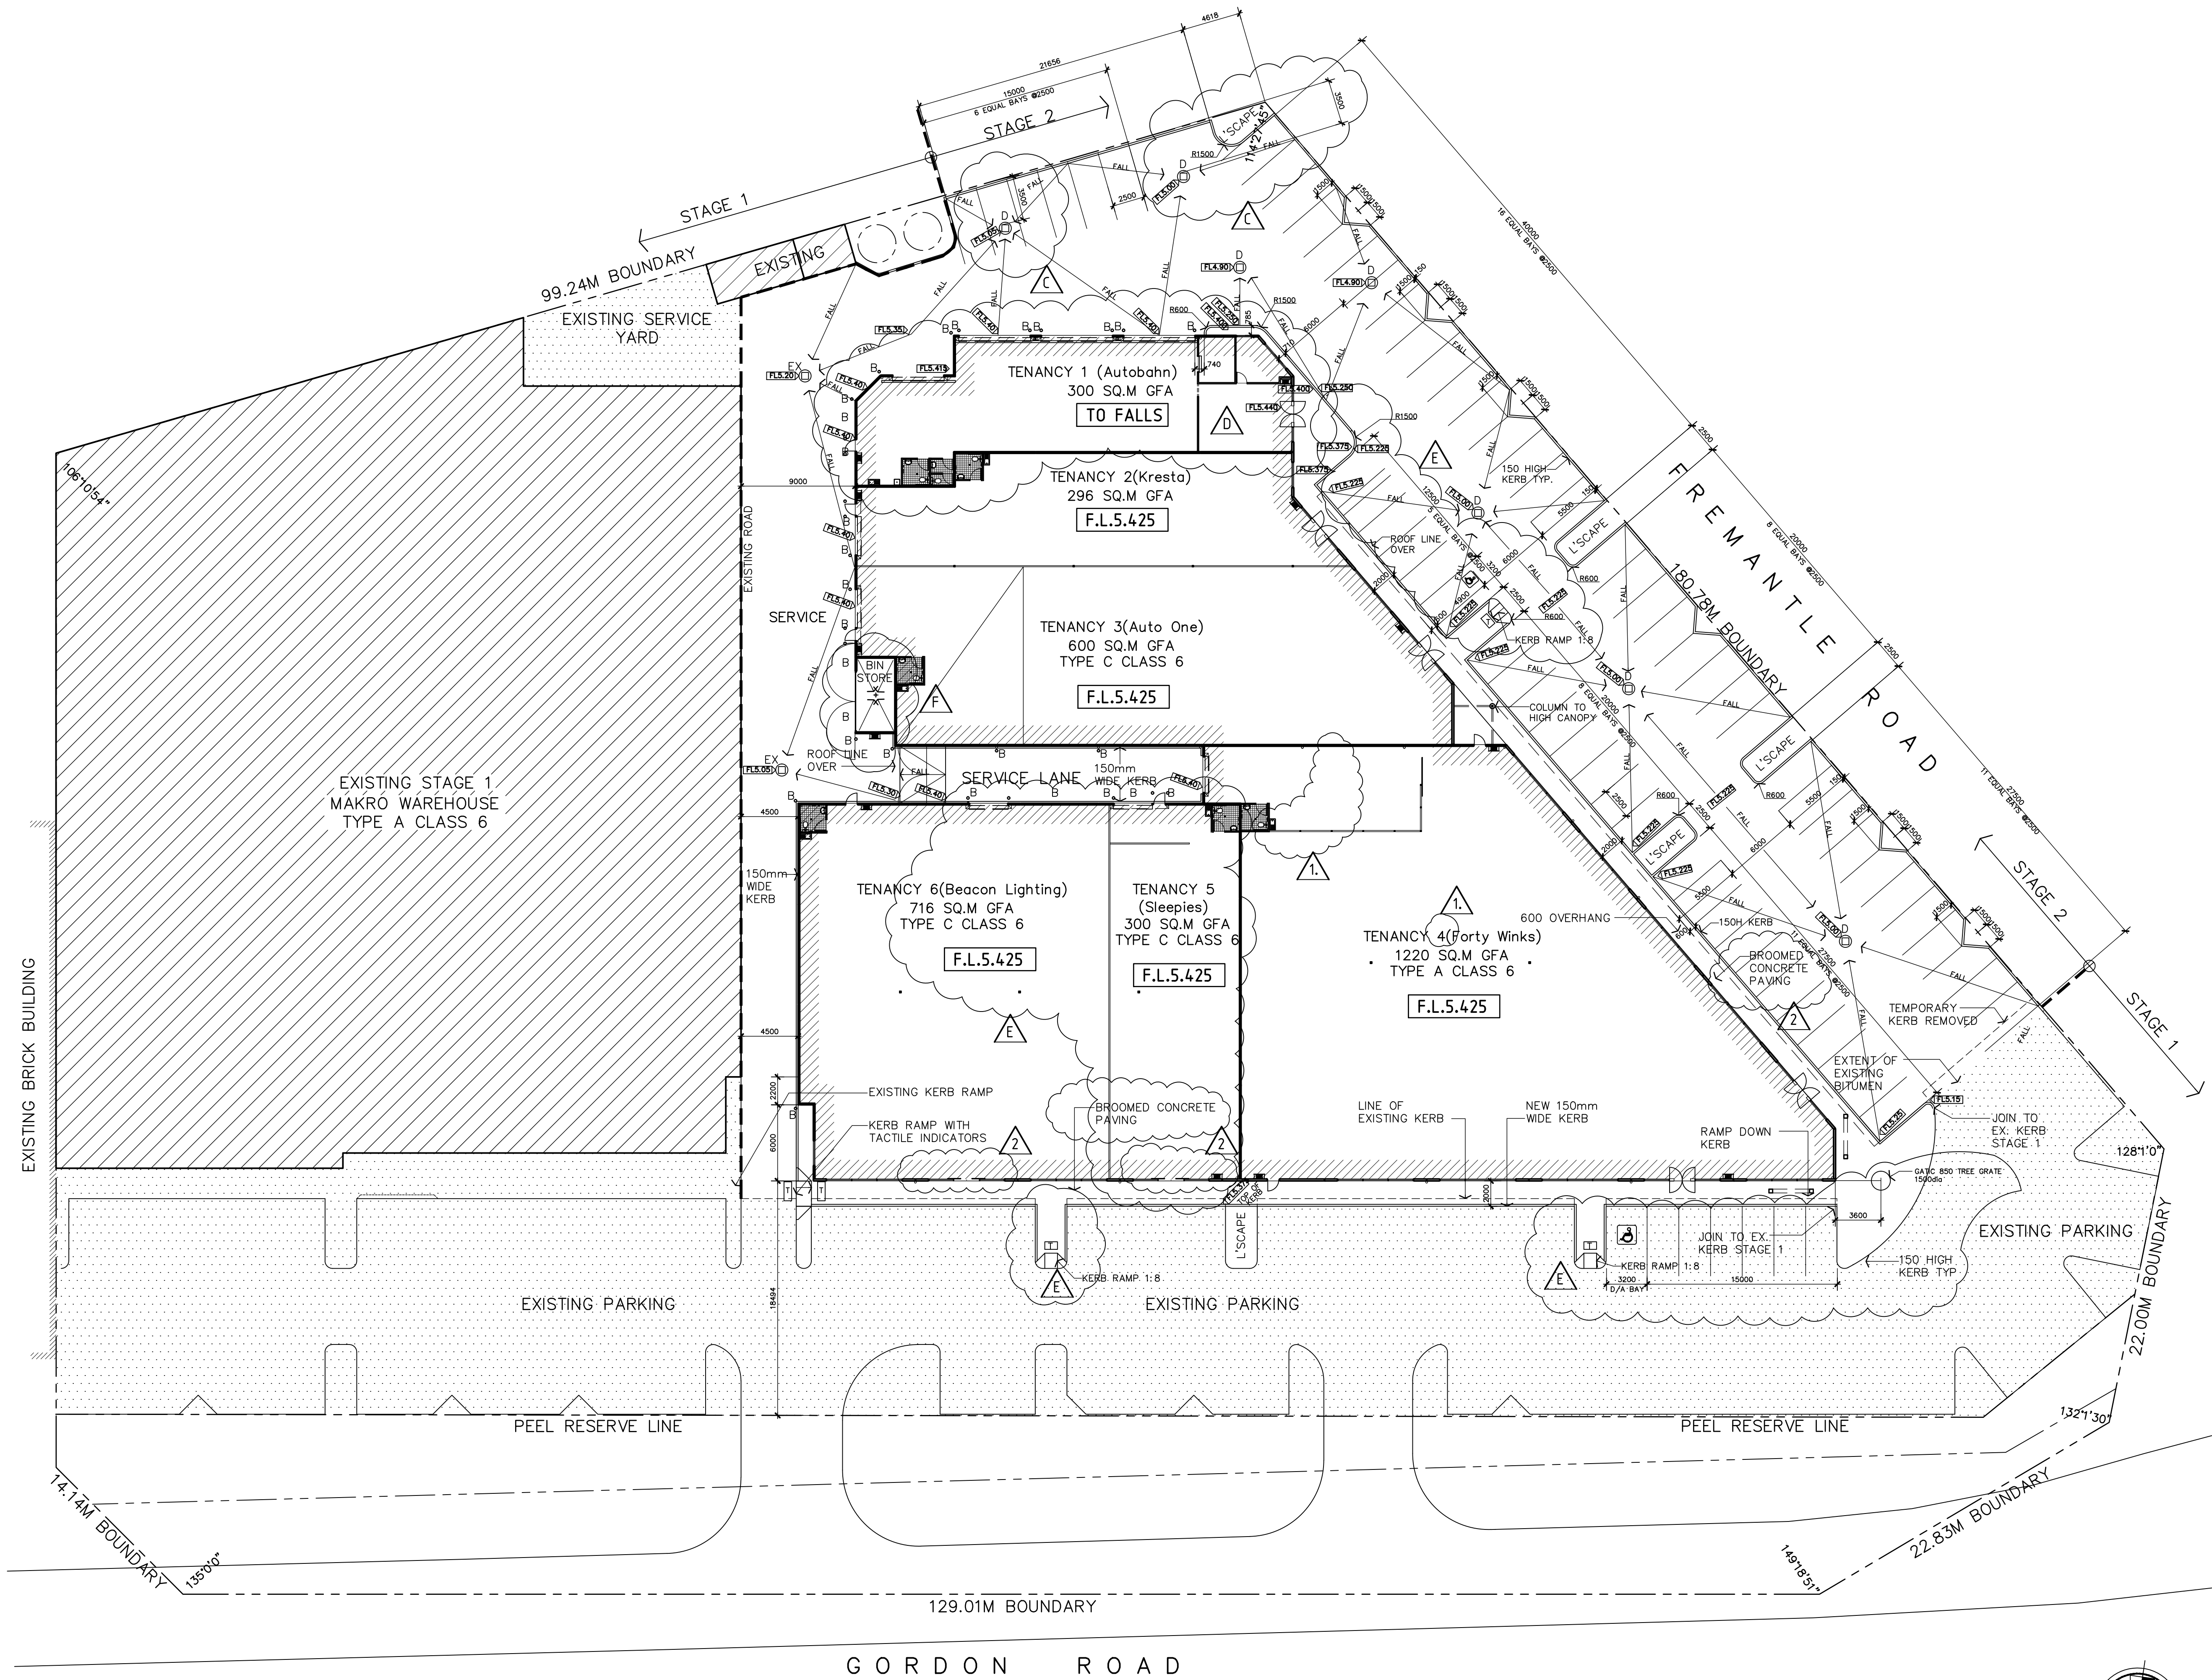

| SITE LEGEND |                                          |
|-------------|------------------------------------------|
|             | EXISTING LEVELS                          |
|             | DRAIN TO HYDRAULIC ENGINEER REQUIREMENTS |
|             | EXISTING DRAIN                           |
|             | BOLLARD                                  |
|             | KERB RAMP WITH TACTILE INDICATORS        |

|    |   |     |         |      |
|----|---|-----|---------|------|
| 2  | DOORS AMMD, PAVING TO BROOMED CONC.   | DAS | 180204  |      |
| 1  | TENANCY No. CORRECTED, PARTITION ADDED                                                                                                   | DAS | 160204  |      |
| 0  | ISSUED FOR CONSTRUCTION   | DAS | 130204  |      |
| G  | TENANCY 1 LEVELS AMMD   | DAS | 12.2.04 |      |
| F  | TENANCY 1 LEVELS ADJUSTED<br>BIN STORE GATES WIDENED                                                                                     | DAS | 12.2.04 |      |
| E  | DISABLED CROSSOVERS AND CAR BAYS<br>RELOCATED, TREE GRATE ADDED, TENANCY 4<br>SUBDIVIDED TO TENANCY 5 AND 6. DOORS<br>ADDED TO TENANCY 5 | DAS | 9.2.04  |      |
| D  | LEVEL CORRECTED, TENANCY 1 FIT OUT ADDED                                                                                                 | DAS | 4.2.04  |      |
| C  | H'CAP BAY KERB RAMPS ADDED,<br>NOTES ADDED, DRAINS MOVED                                                                                 | TBB | 80104   |      |
| B  | ISSUED FOR BUILDING LICENCE   | TBB | 191203  |      |
| A  | ISSUED FOR CO-ORDINATION   | TBB | 101203  |      |
| No | AMENDMENT   | DWN | DATE    | CHKD |

## CONSTRUCTION

PROJECT :  
**SHOWROOMS  
STAGE 2**  
Cnr GORDON & FREMANTLE ROADS  
MANDURAH

**OLDFIELD KNOTT  
ARCHITECTS PTY. LTD.**  
567 HAY STREET, DALGLISH 6008  
P.O. BOX 849, SUBIACO. W.A. 6904  
TEL : (08) 9381 6788 FAX (08) 9381 4619  
EMAIL : oka@iinet.net.au

## SITE PLAN

|                  |                |                  |                     |           |
|------------------|----------------|------------------|---------------------|-----------|
| SCALE<br>1:250   | CHECKED<br>TBB | JOB No.<br>03066 | DRAWING No.<br>A-21 | REV.<br>2 |
| DATE<br>DEC 2003 | DRAWN<br>TBB   |                  |                     |           |

THIS IS A CADD DRAWING  
DO NOT AMEND MANUALLY.

FILENAME: 03066-A-21.dwg  
PLOTDATE: 18/03/2004 11:07 AM

