


Rev.	Amendment	Date
A	DA ISSUE	07/08/19
B	DA ISSUE	04/09/19
C	DA REVISION	02/10/19
D	REVIEW	24/10/19
E	REVIEW	29/10/19
F	DA ISSUE	04/11/19
G	REVIEW	21/01/20
H	DA ISSUE	23/01/20
J	DA ISSUE	30/01/20
K	REVIEW	10/03/20
L	DA ISSUE	17/03/20
M	REVIEW	05/05/20
N	DA ISSUE	25/05/20
O	MARKETING ISSUE	28/07/20

PART 1
DWGS 03-08

PART 2
DWGS 09-12

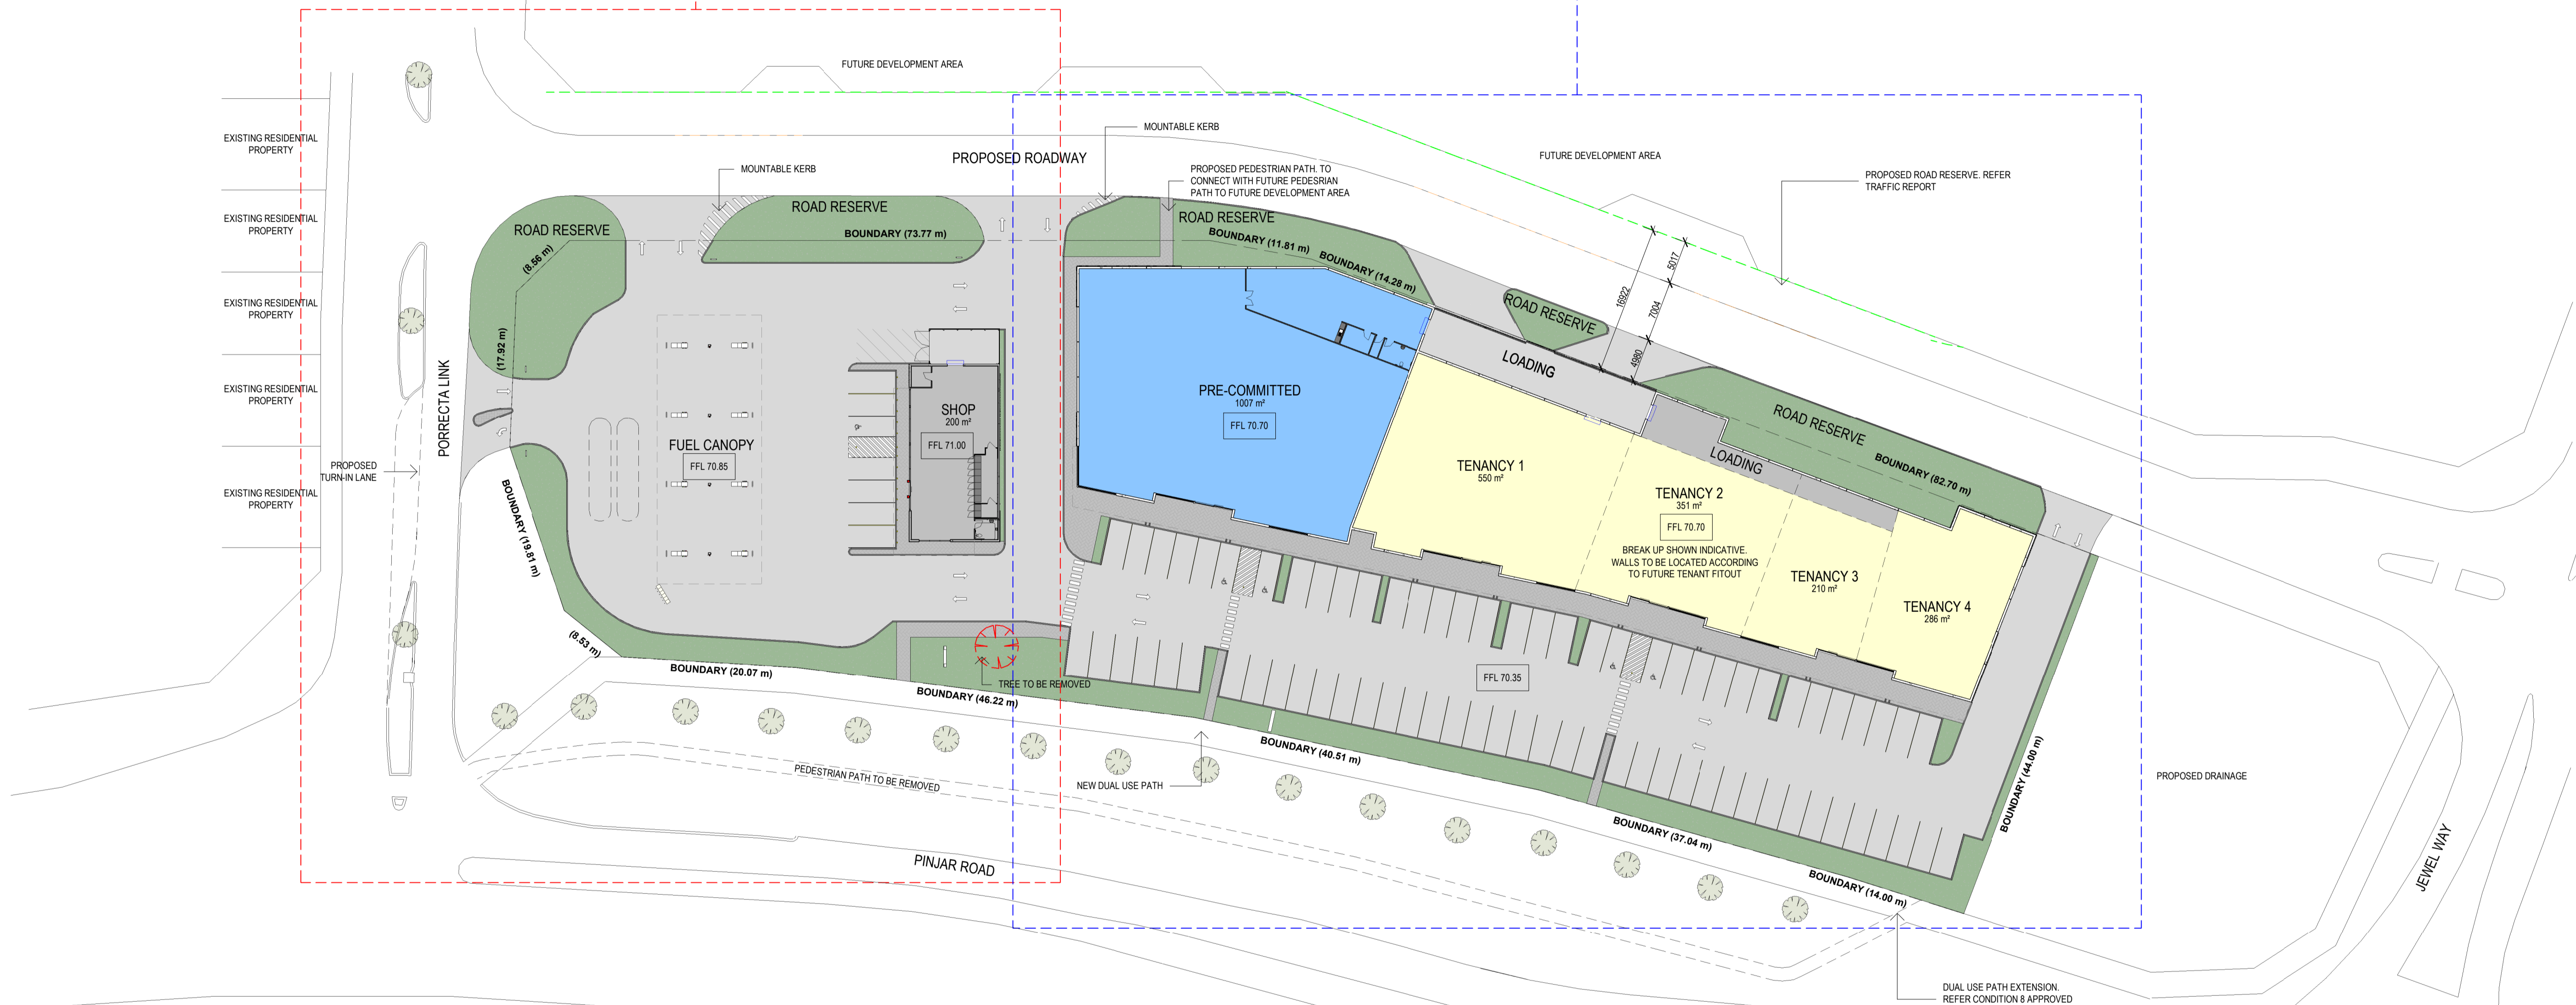

OVERALL SITE PLAN

1:400

SITE AREA	8750m²
LANDSCAPE AREA	1066m²

BROWN FALCONER

9/300 Rokeby Road, Subiaco, Western Australia
6004 Telephone : 08 9382 0303 Facsimile : 08 9223 2440 ABN 65 007 846 586
brownfalconer.com.au

ACCORD PROPERTY

BANKSIA GROVE

OVERALL SITE PLAN

Scale As indicated
Drawn DC Checked MJ
Date 28/07/20
Job No. 2019028
Dwg No. 3283 03 Rev: O A1 SHEET