


NORTH ELEVATION
SCALE: 1 : 200

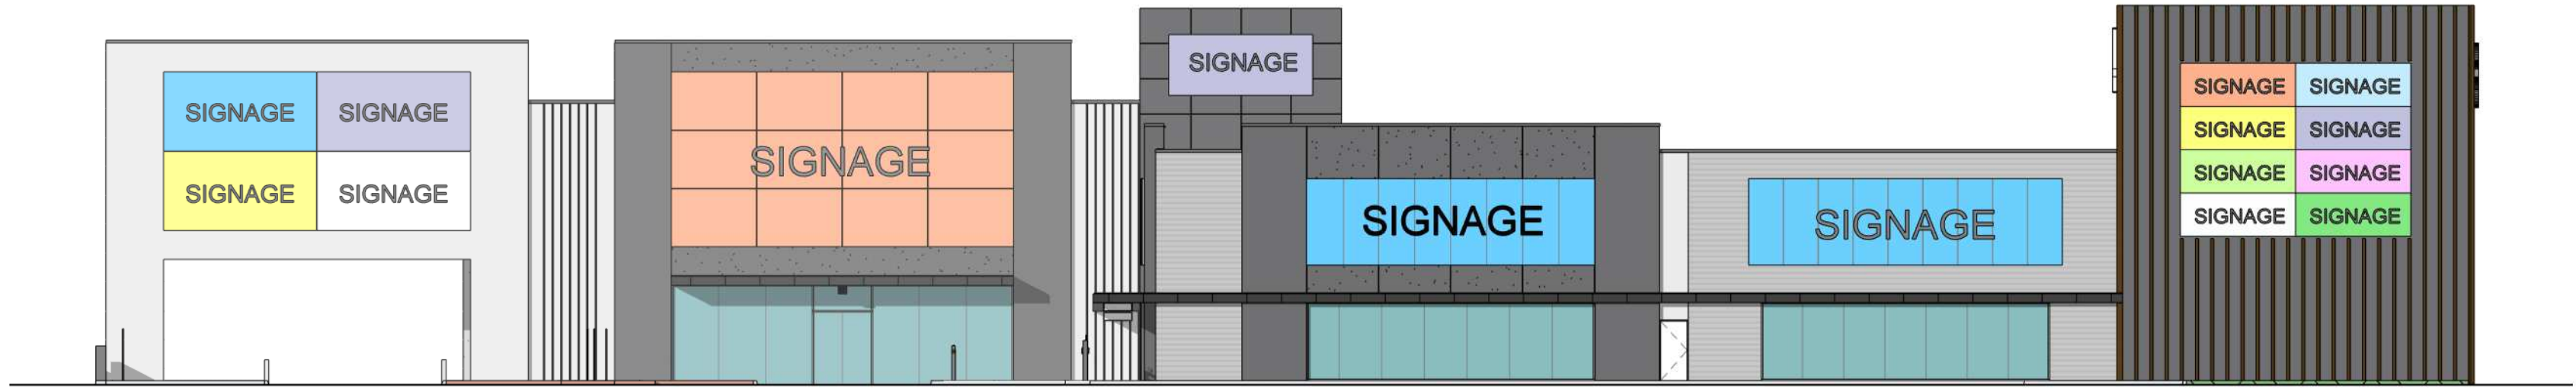


WEST ELEVATION
SCALE: 1 : 200




WEST ELEVATION T9 (INNER CARPARK)
SCALE: 1 : 200



WEST ELEVATION T1 (STOCK ROAD)
SCALE: 1 : 200

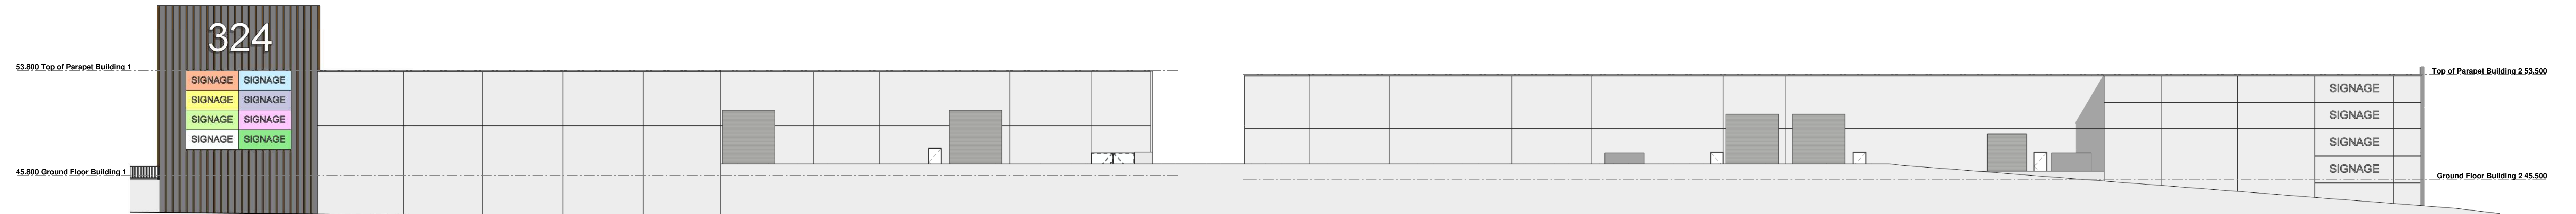

SOUTH ELEVATION
SCALE: 1 : 200

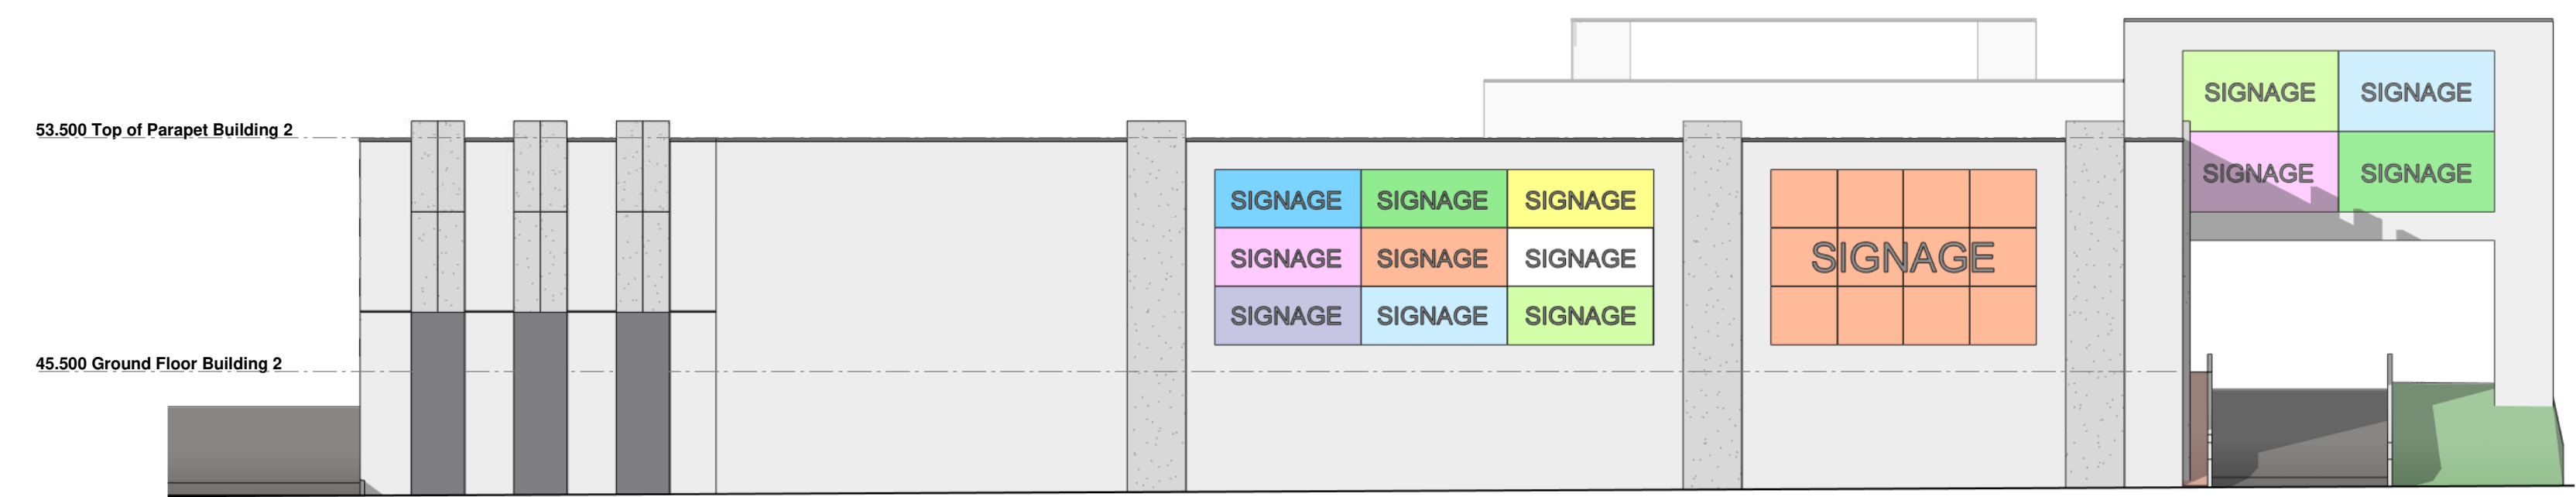

EAST ELEVATION (KEEGAN STREET)
SCALE: 1 : 200

PROPOSED LARGE FORMAT RETAIL DEVELOPMENT
LOCATION: LOT 33, 35 STOCK ROAD & LOT 32, 34 KEEGAN STREET, O'CONNOR
FOR: MAJOR HOLDINGS