


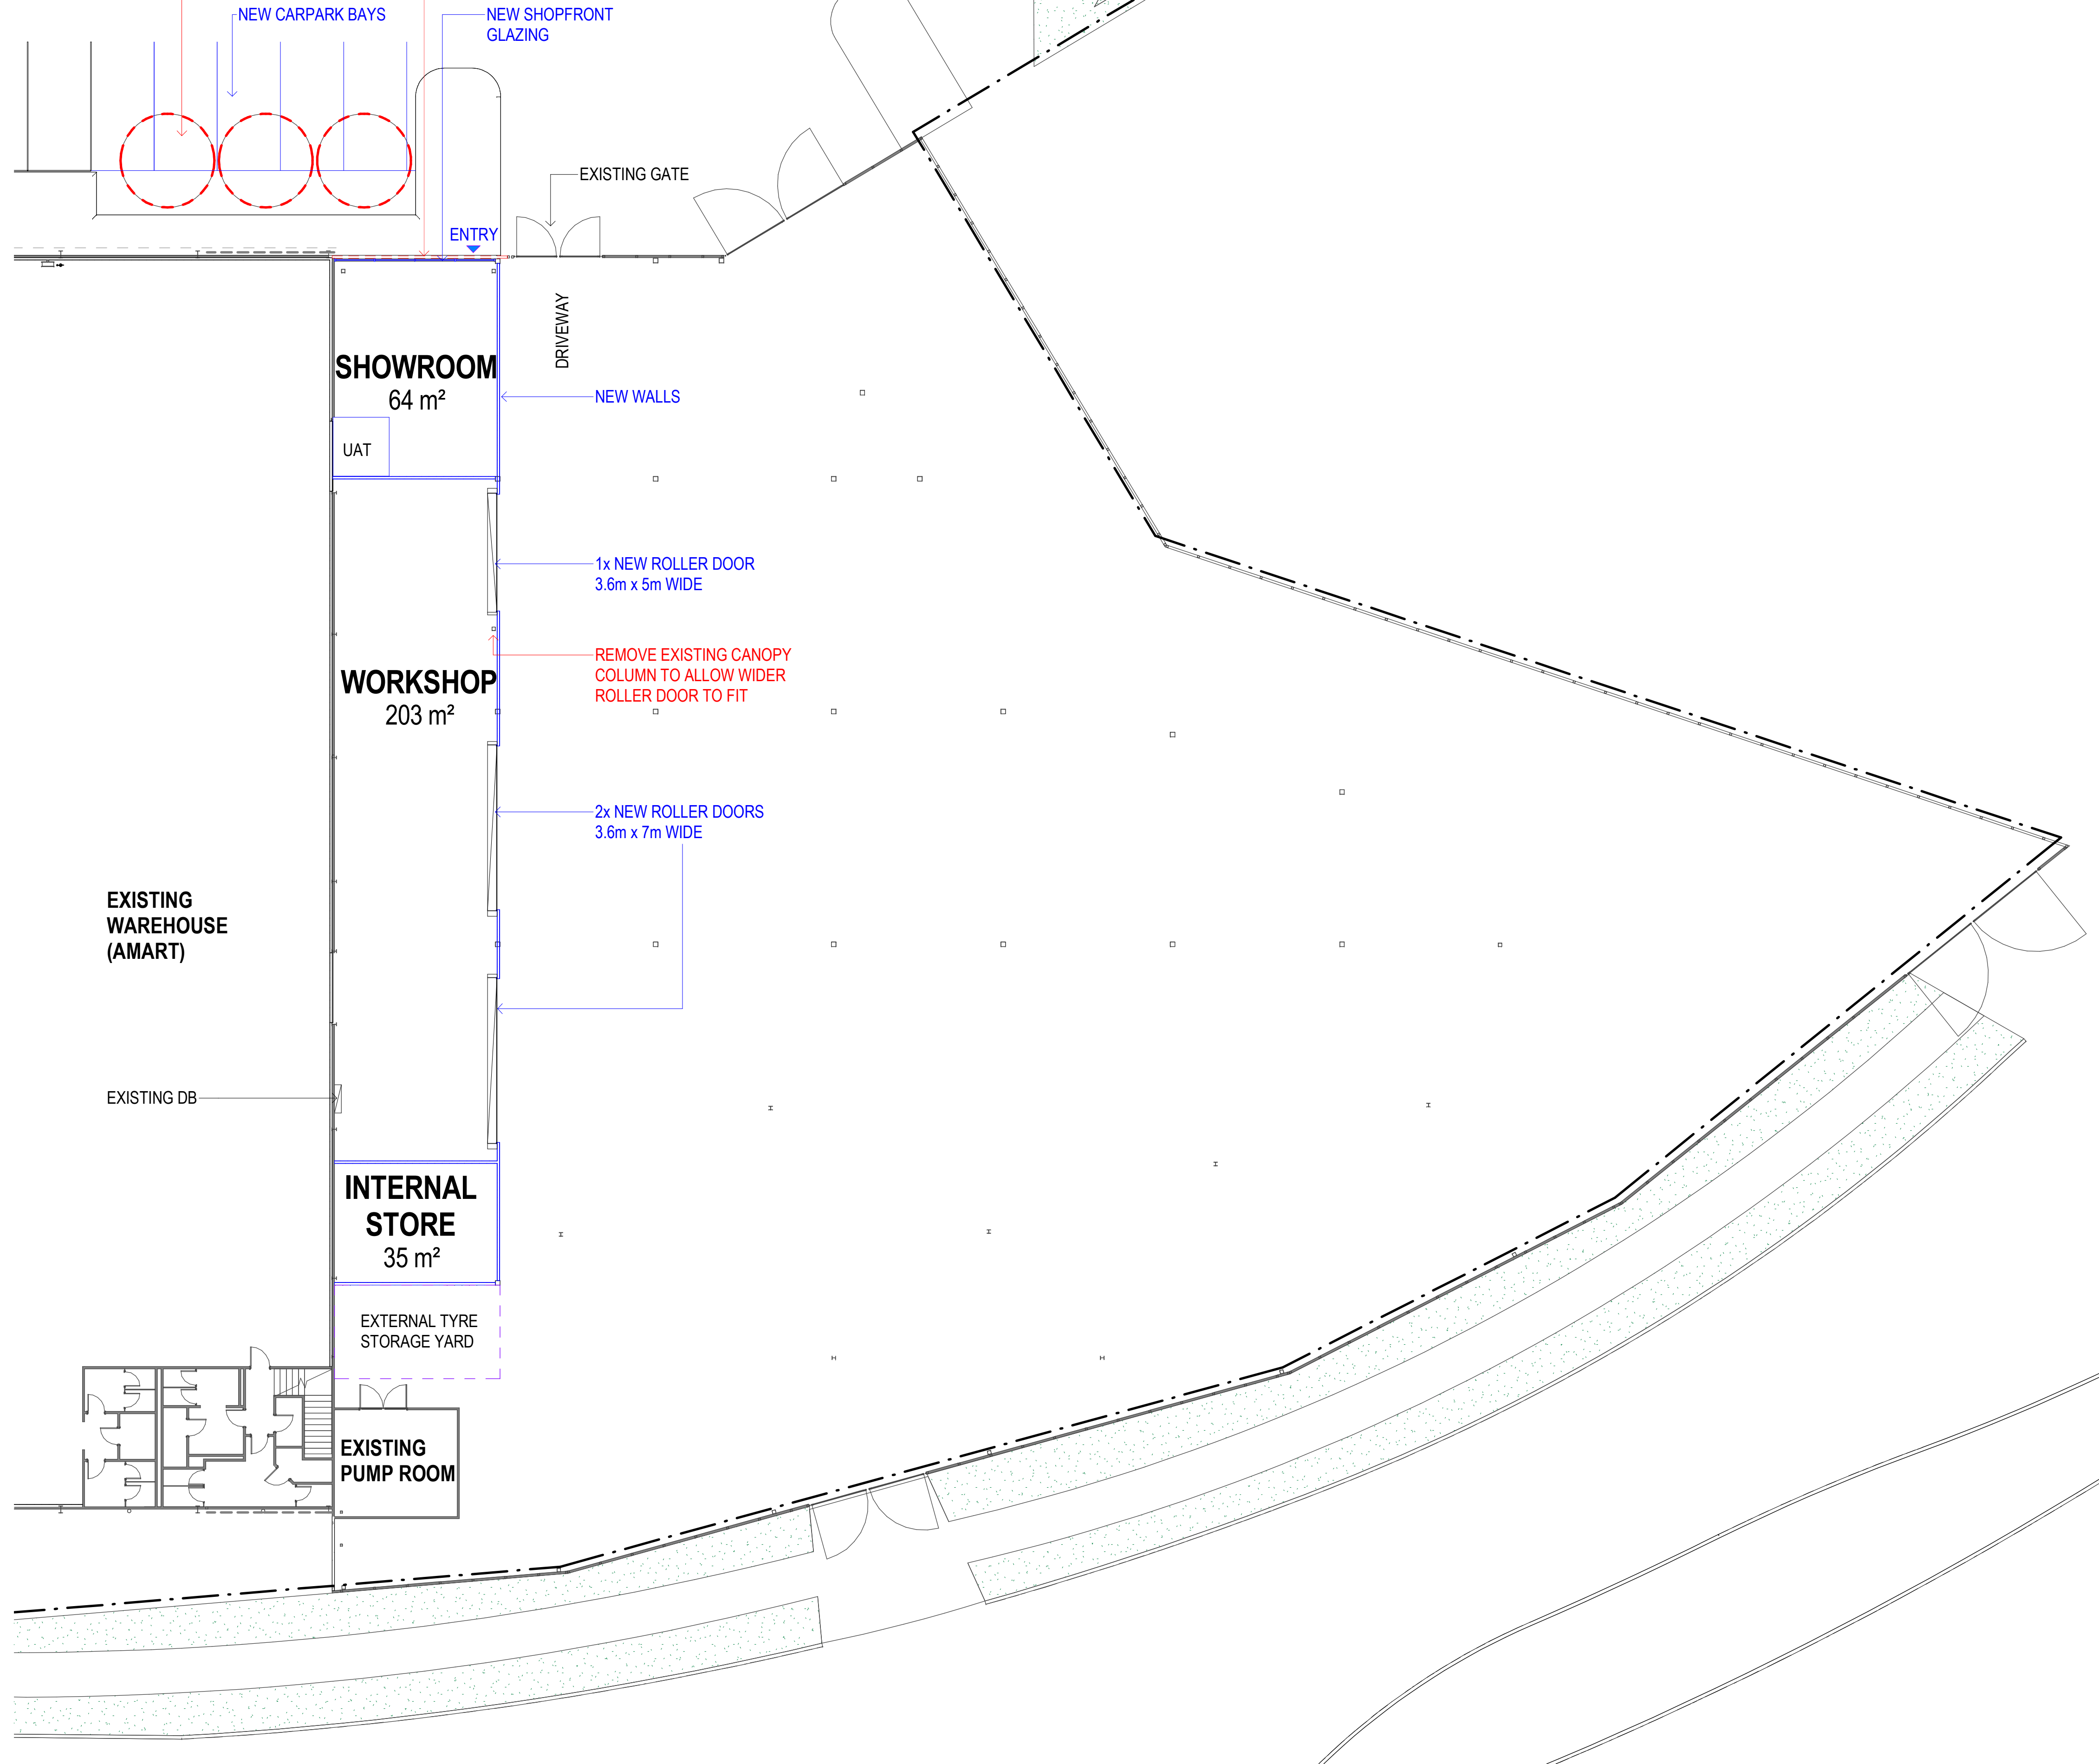

PERTH
Level 2, 56 William St
Perth WA 6000
T +61 8 9213 9300
per@modedesign.com.au


CLIENT NAME
CUSHMAN WAKEFIELD
PROJECT NAME
MANBUN

PROJECT ADDRESS
7-11 MAGENTA TERRACE,
MANDURAH WA 6120

DRAWING TITLE
TYRE SHOP - GARDEN CENTRE CONVERSION

FOR REVIEW

Do not scale off this
drawing

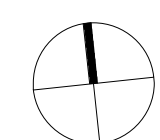

Project No: 18030
Date: 22.10.18
Scale: 1 : 150@ A1
Drawn / Check: JL JL
SK-28 **A**

22/10/2018 1:10:59 PM

C:\REVIT\REVIT2017\18030_2017_ARCH_MANBUN_jing22\GPH.rvt