



LOCATION

BROOKMOUNT DVE

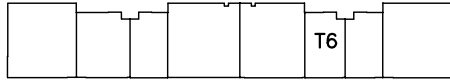

THE PROMENADE


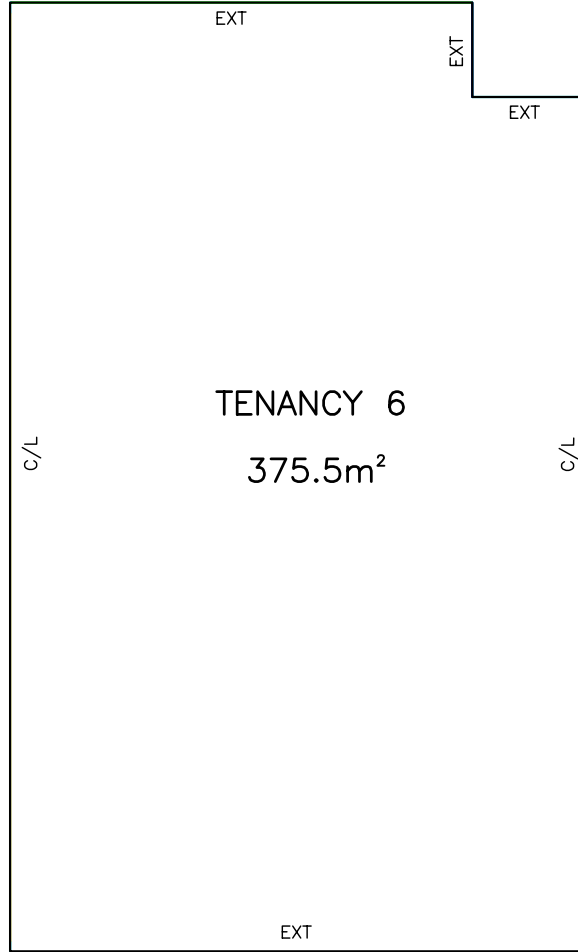


NOTES -

- EXT - EXTERNAL FACE OF TENANCY WALL
- INT - INTERNAL FACE OF TENANCY WALL
- C/L - CENTRE OF WALL
- G/L - GLASS LINE
- CANOPY - LINE OF CANOPY

AREAS HAVE BEEN MEASURED IN ACCORDANCE WITH THE PROPERTY COUNCIL OF AUSTRALIA METHOD OF MEASURING (1997 GUIDELINES).

GROSS LETTABLE AREA

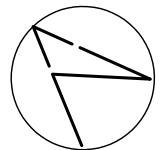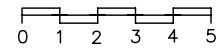

CLIENT PRIMEWEST	SCALE 1:200 @ A4 SIZE	DATE 3.2.2021	DRAWING No 01	REVISION A
---------------------	--------------------------	------------------	------------------	---------------

**ROSS McLOUGHLIN**  
 CONSULTING SURVEYOR  
 JOONDALUP: UNIT 1, 9 MERCER LANE  
 LANCELIN: 4 SALVAIRE CRESCENT  
 MOBILE 0419 255 999  
 EMAIL rossmac@inet.net.au

TITLE  
**GROSS LETTABLE AREA  
 TENANCY 6  
 180 THE PROMENADE, ELLENBROOK**